
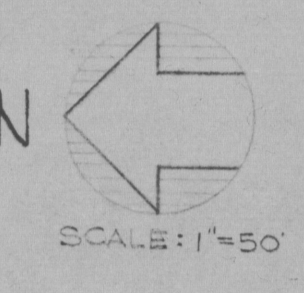


NOTE: ALL EXISTING STREETS AND ALLEYS WITHIN PROPERTY LINES TO BE VACATED.

ADJUSTED COORDINATES

PT.	NORTH	SOUTH	EAST	WEST
A	0	0	0	0
B	1876.33			
C	1906.27			62.58
D	1906.24			52.57
E	1930.82			52.61
F	1930.83			41.80
G	264.40			41.45
H	924.27			52.58
I	664.26			52.54
J	666.46			246.38
K		0.45		246.23

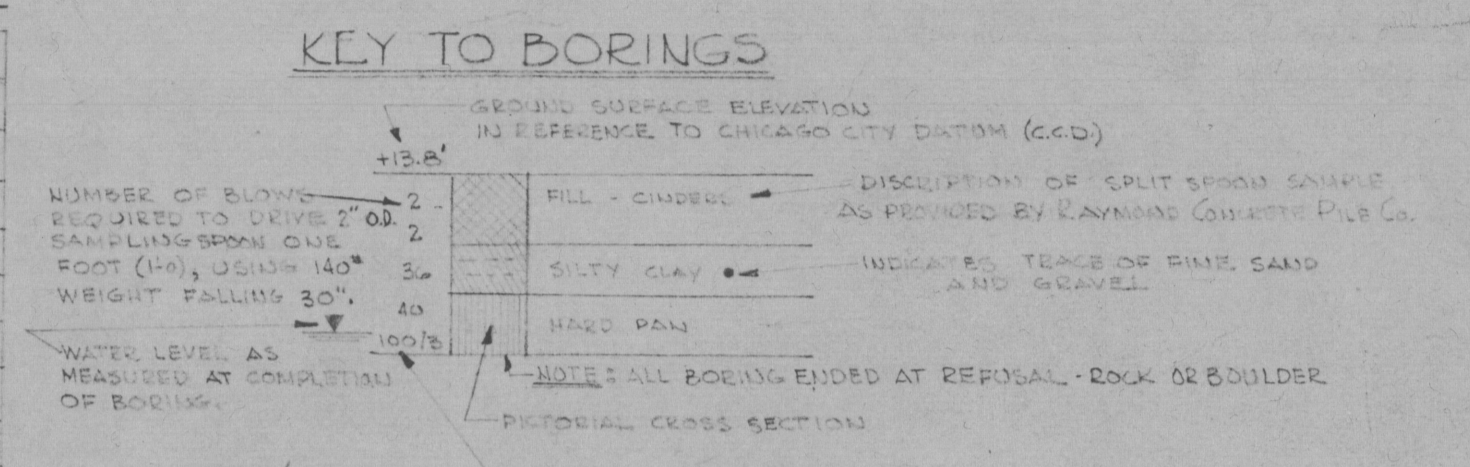

EXISTING PAVEMENT OF STREETS, ALLEYS, SIDEWALKS & CURBS TO BE REMOVED. NOTE: ALL EXISTING SIDEWALKS WITHIN PROPERTY LINES TO BE REMOVED.

PROPERTY LINES AND TEST BORINGS

NOTE: FOR LIMITS OF FIRST STAGE CONSTRUCTION SEE SH. SP-7

PROPERTY LINES & TEST BORINGS

LOW RENT HOUSING PROJECT ILL 2-16
 CERMAK ROAD STATE STREET
 CHICAGO ILLINOIS

CHICAGO HOUSING AUTHORITY
 ELIZABETH WOOD EXECUTIVE SECRETARY

SKIDMORE, OWINGS & MERRILL
 ARCHITECTS-ENGINEERS
 CHICAGO SAN FRANCISCO NEW YORK

JOB NO. 5322-2
 DRAWN BY [Signature]
 CHECKED BY [Signature]
 DATE 5/21/52
 SCALE 1" = 50'

SHEET NO. SP 1

NO. DATE REVISIONS
