


Test Borings

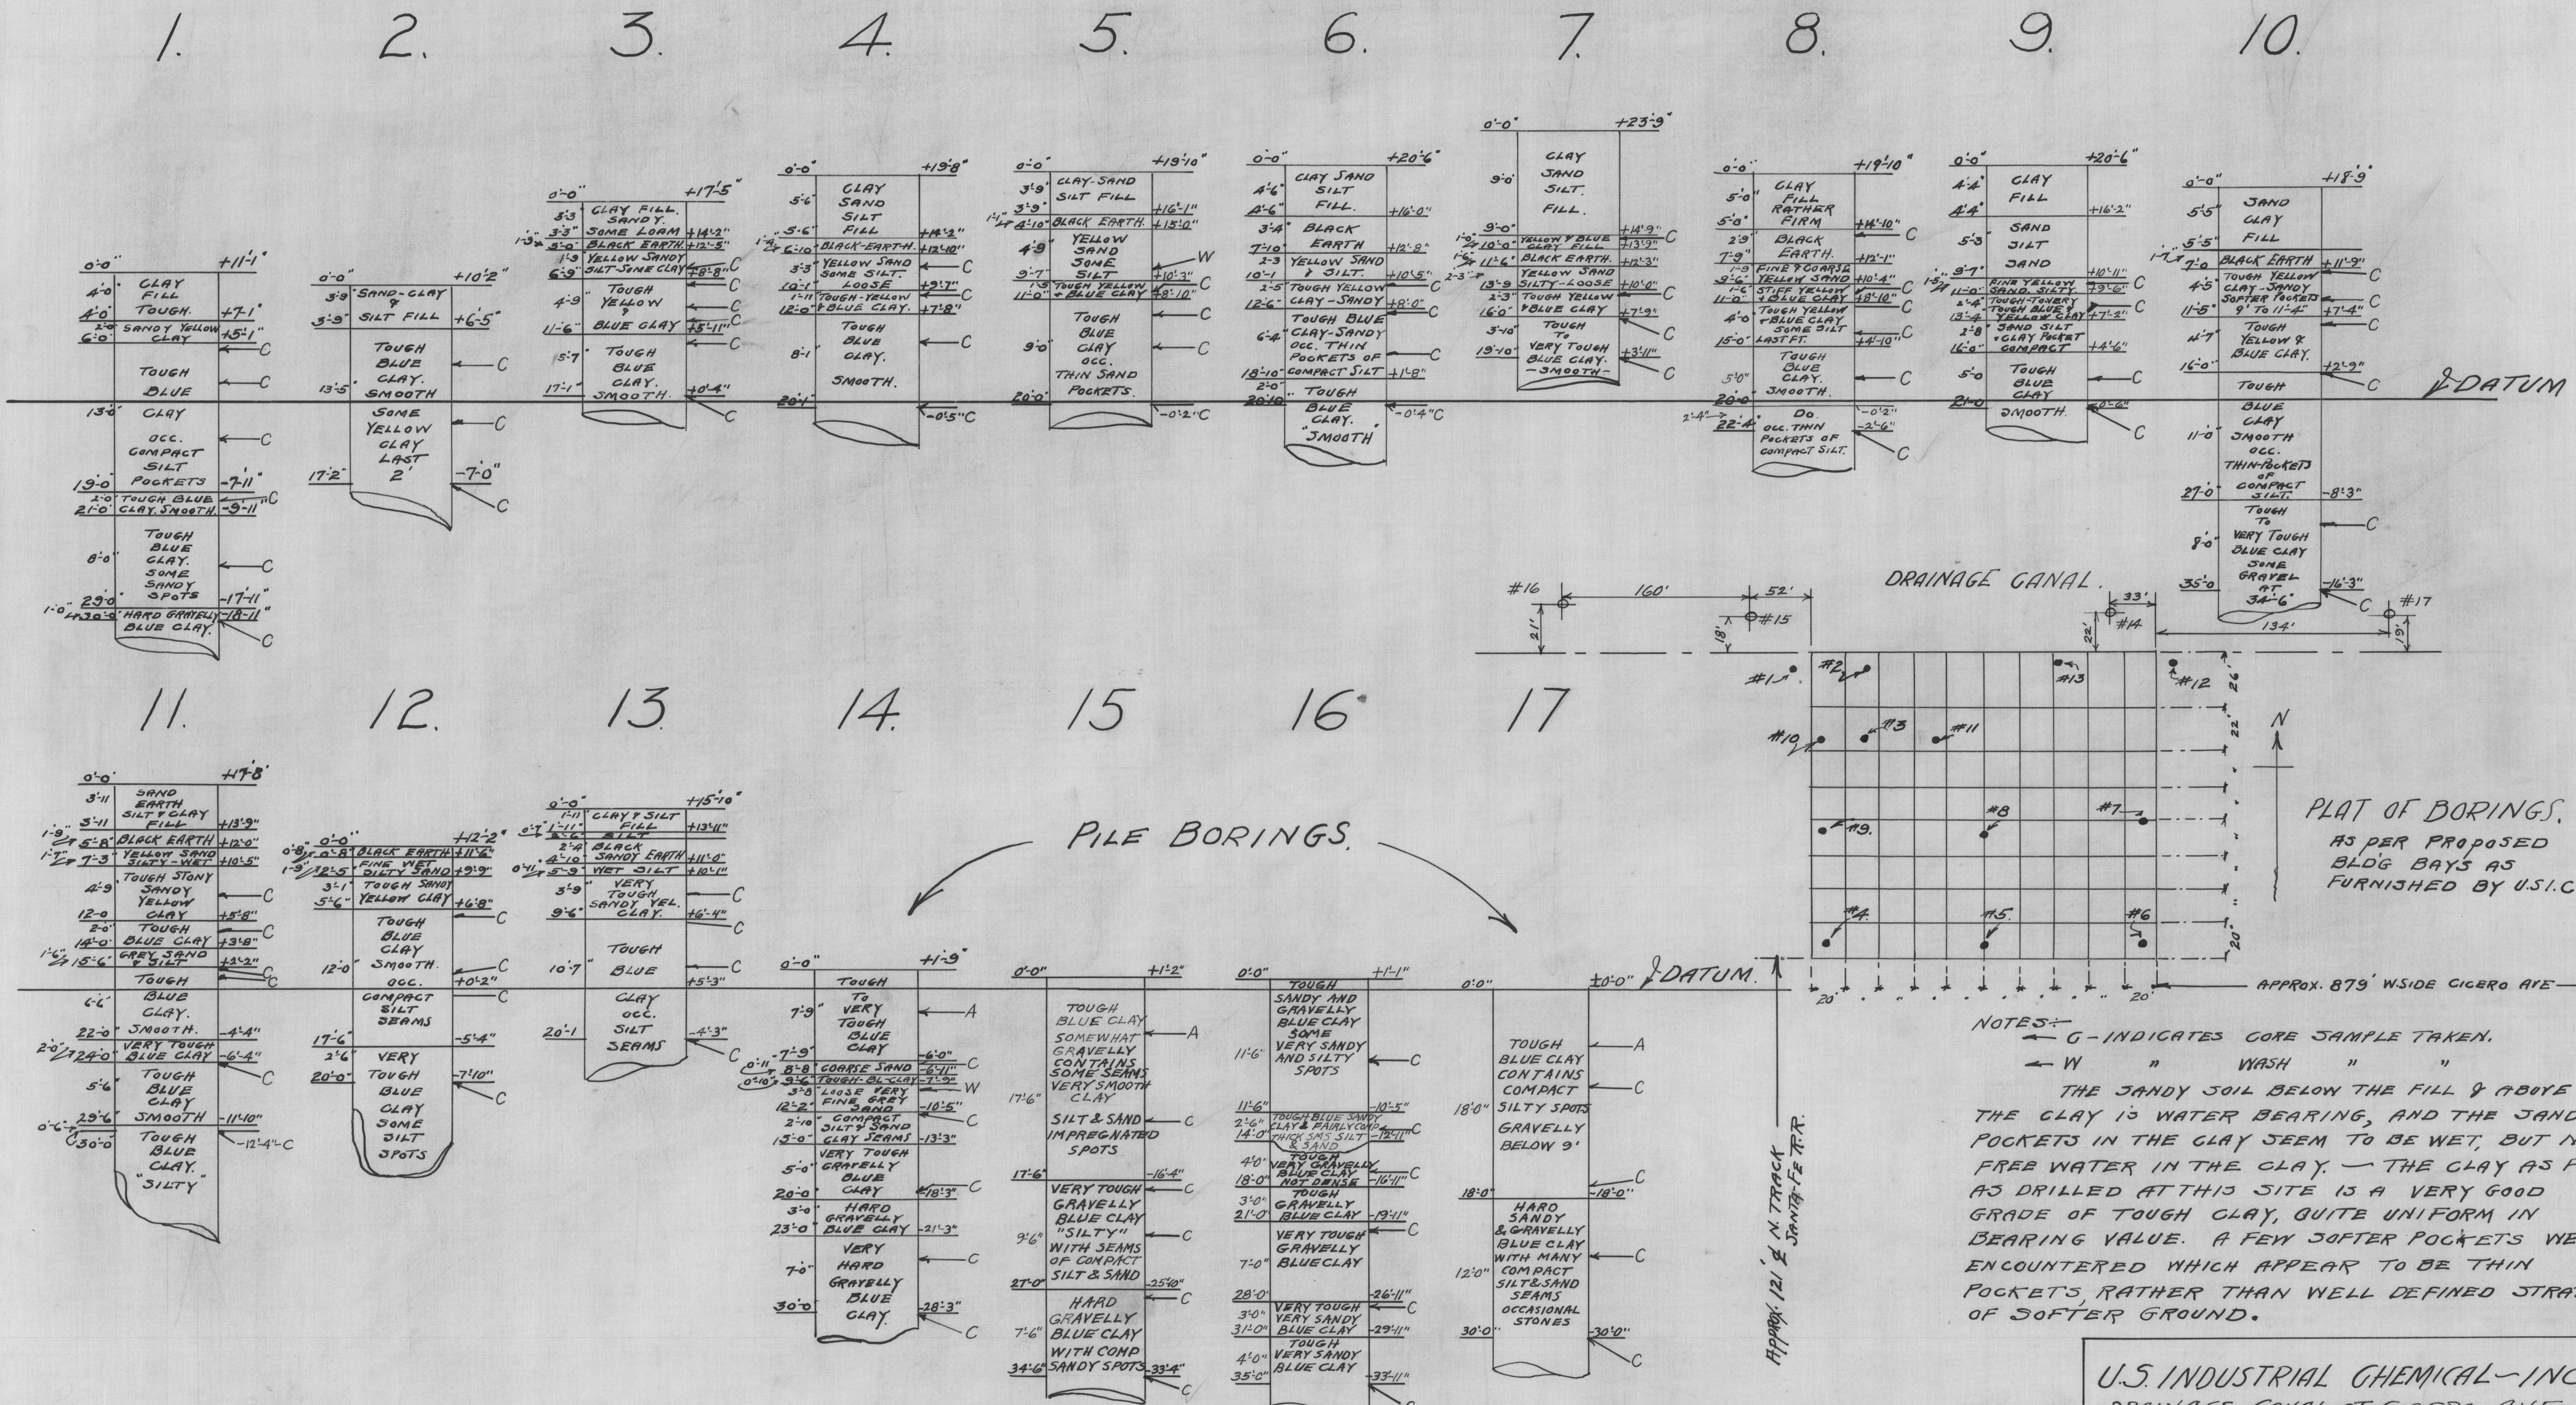

MAP ROOM
4103
A-4
SH 237
ILLINOIS GEOLOGICAL SURVEY LIBRARY

U.S. INDUSTRIAL CHEMICAL - INC.
DRAINAGE CANAL AT CICEPO AVE.

Test Borings

Date	JUNE 1941	Job	856
	H. B. Smith - Civil Engineer.		
	G. A. Nordgren - Manager		