
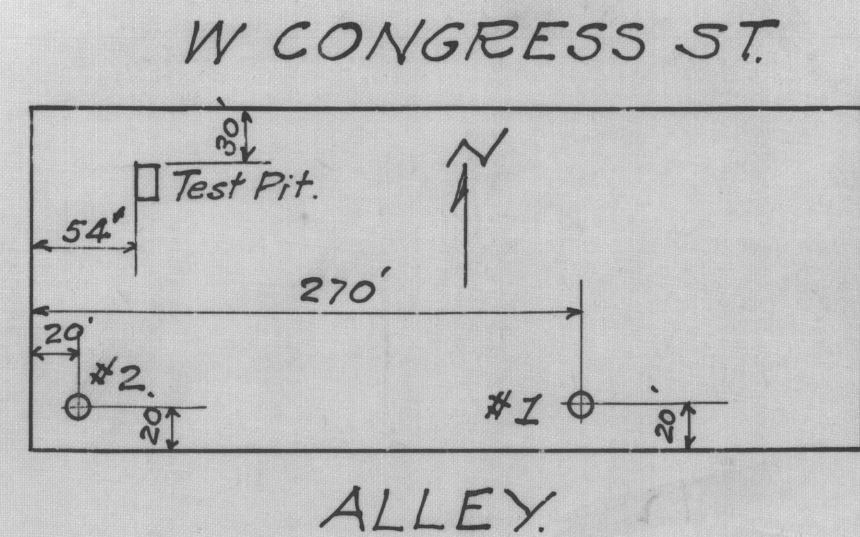


TEST PIT

BORING #1

BORING #2

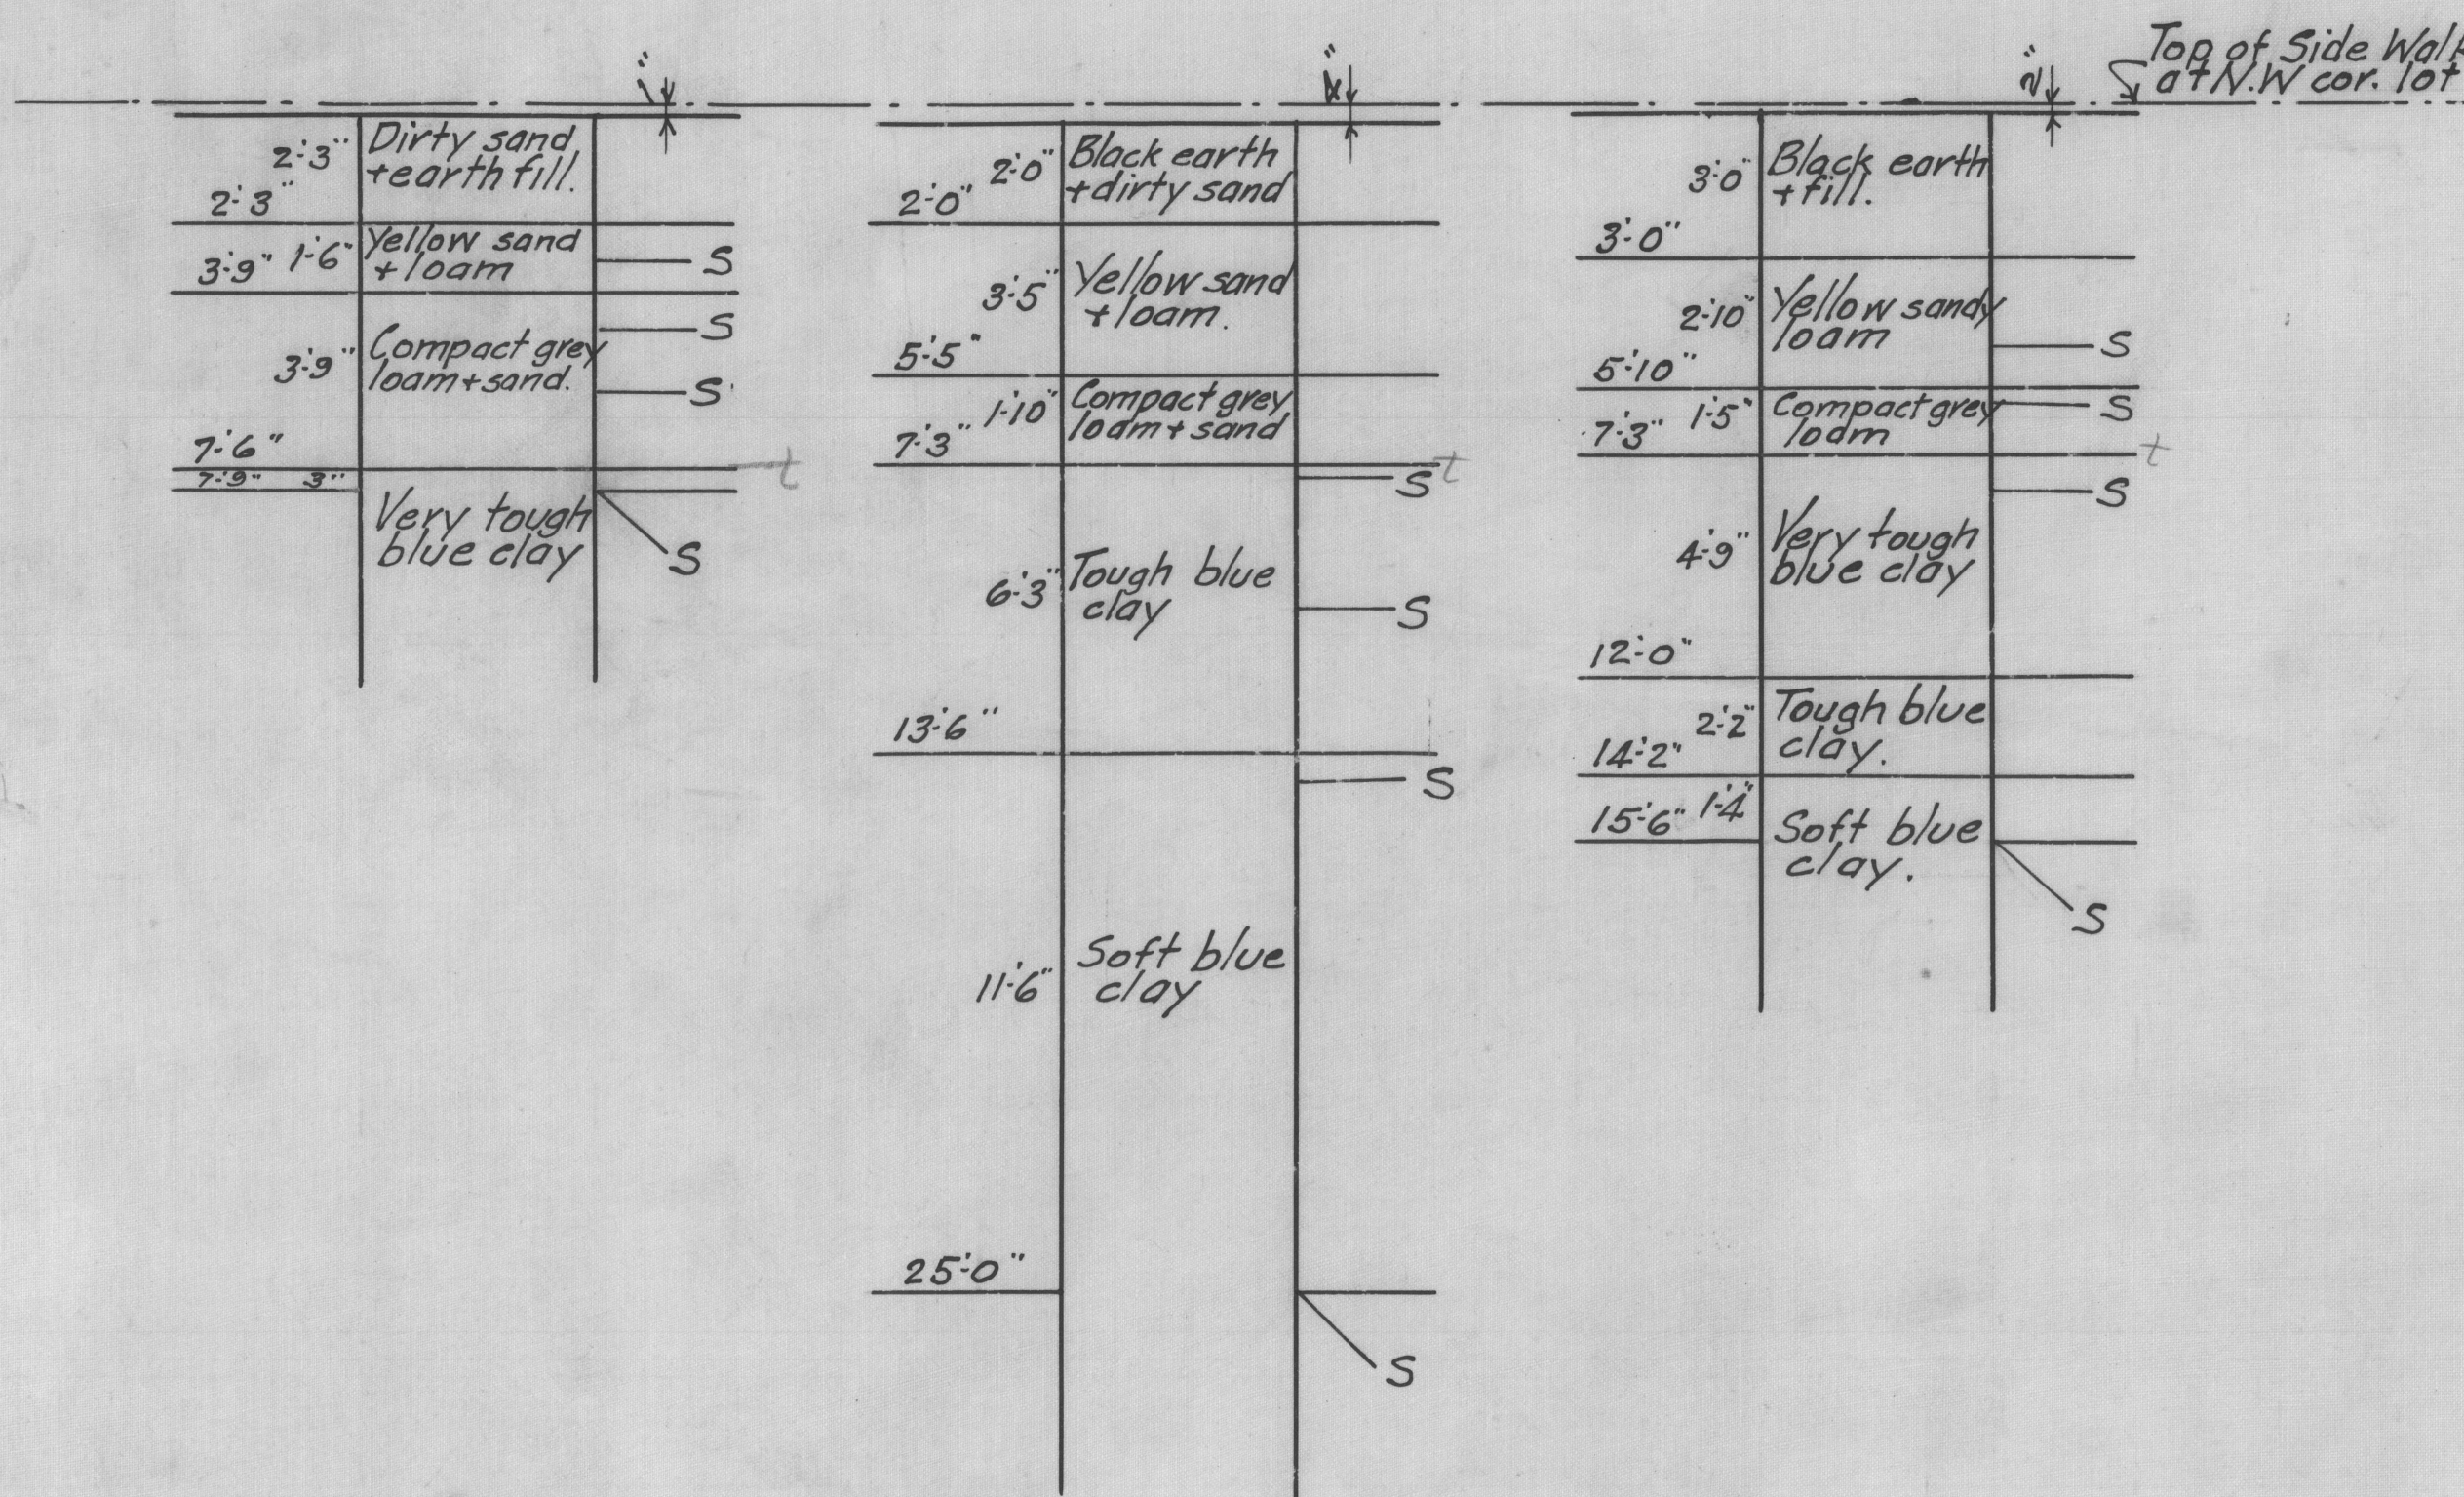

Notes:-
 — S indicates sample taken at this point.
 A small amount of water was encountered when digging the test pit.
 The loam from the fill to the clay varied greatly in hardness.
 The soft clay encountered in #1 "swelled" and required casing when drilling.

TEST BORINGS.
 1041 to 1051 W. CONGRESS ST.
 CHICAGO ILL.

SMITH AND KNAPP
 CIVIL ENGINEERS.
 75. DEARBORN ST.
 CHICAGO ILL.

MAP ROOM
 4103
 a-4
 sh 251
 ILLINOIS GEOLOGICAL
 SURVEY LIBRARY

June 1926.