


Test Boring.

Surface of Ground

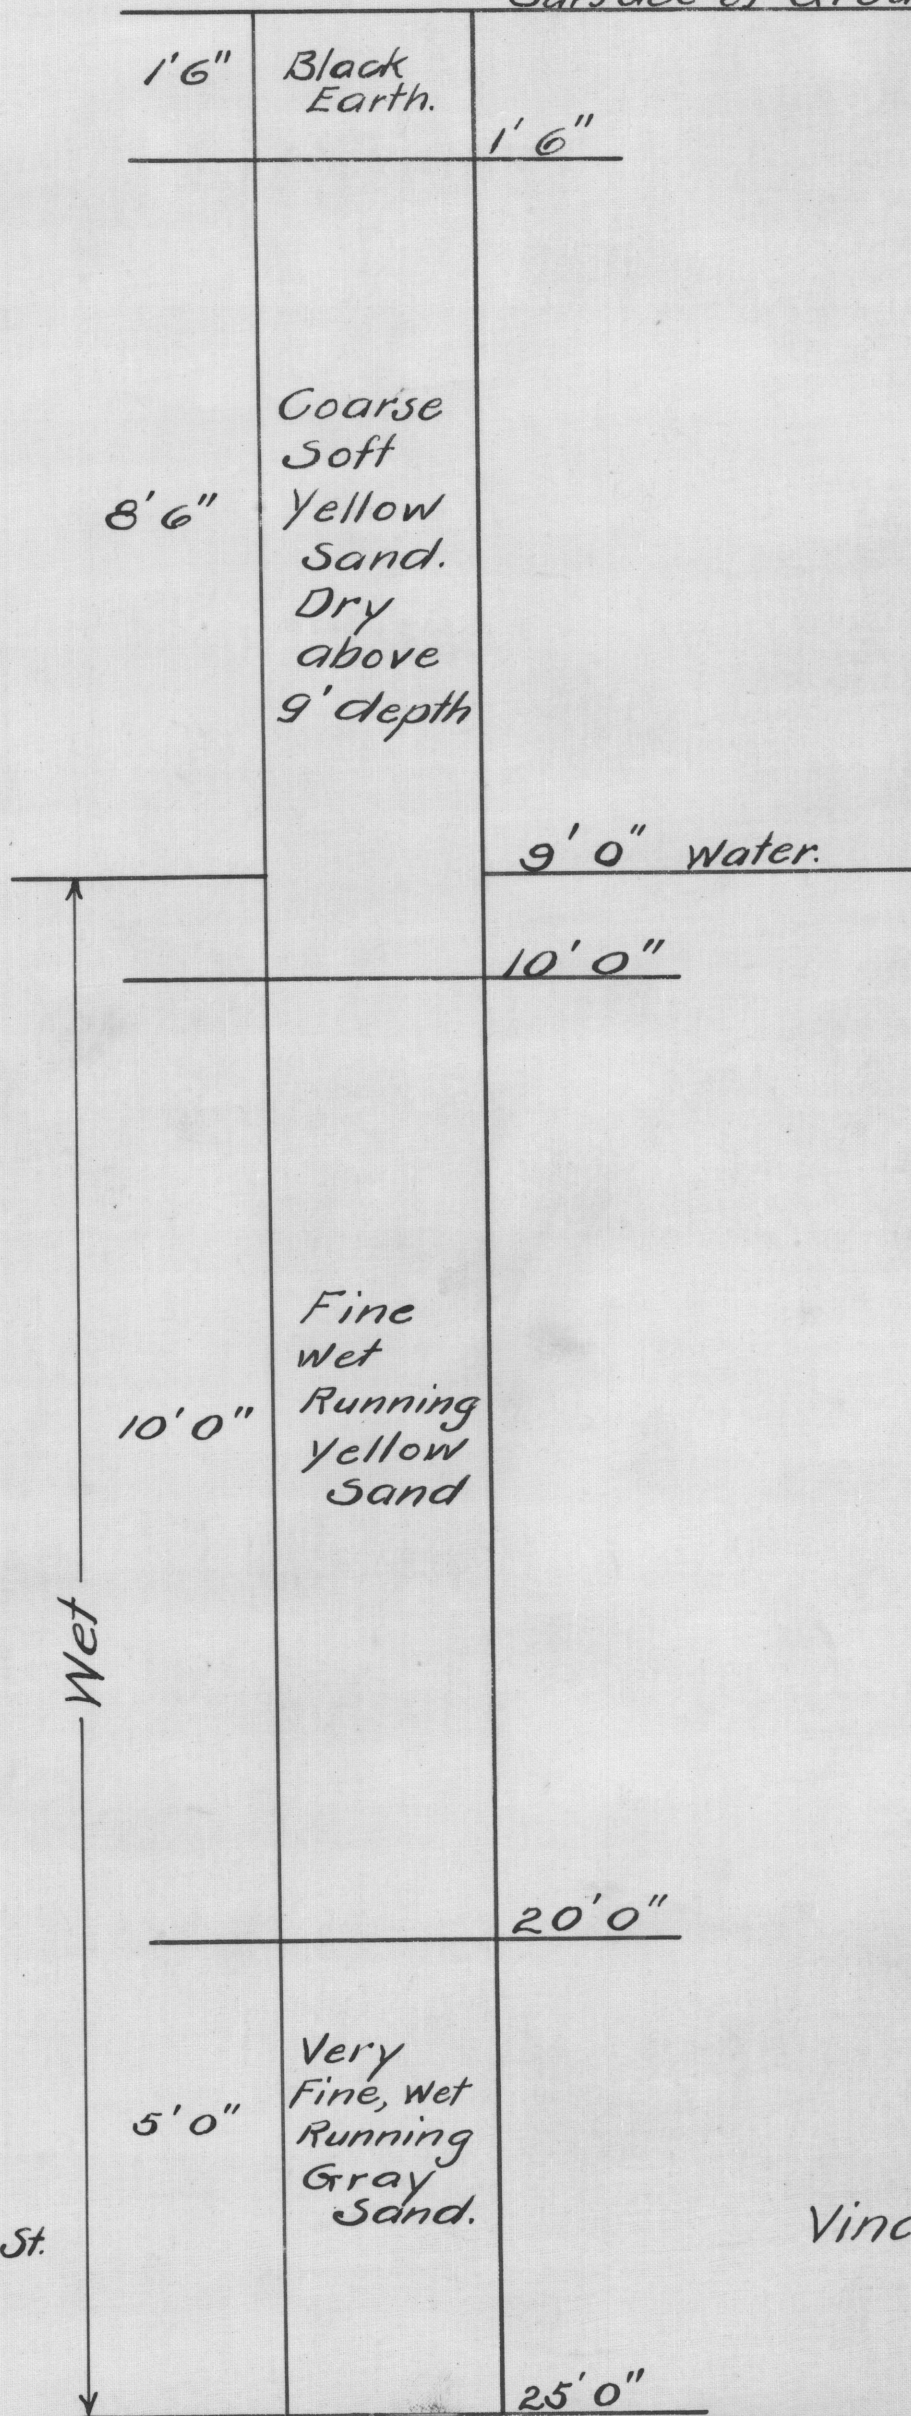

To 47th St.

Lot Line.

Test Boring

o

Vincennes Ave.

To 48th St.

Wet

A.D. Graham Co.
705-185 Dearborn St.
Chicago, Ill.

MAP ROOM
4103
a-4
Sh 671
ILLINOIS GEOLOGICAL
SURVEY LIBRARY

Test Boring
FOR THE
Old Peoples Home of Chicago.
Vincennes Ave. between 47th & 48th Sts.
Chicago, Ill.

Jan. 1910.

No 122

Cont find notes 122