

PLOTTING OF TEST PITS & BORINGS  
 NOT CHECKED  
 RECORDS IN THIS OFFICE










12

THE SANITARY DISTRICT OF CHICAGO  
 WEST SIDE SEWAGE TREATMENT WORKS  
 TEST PITS AND BORINGS  
 LOCATION MAP

SCALE: 1" = 200' - 0" APRIL 1932

SHEET NO. 1



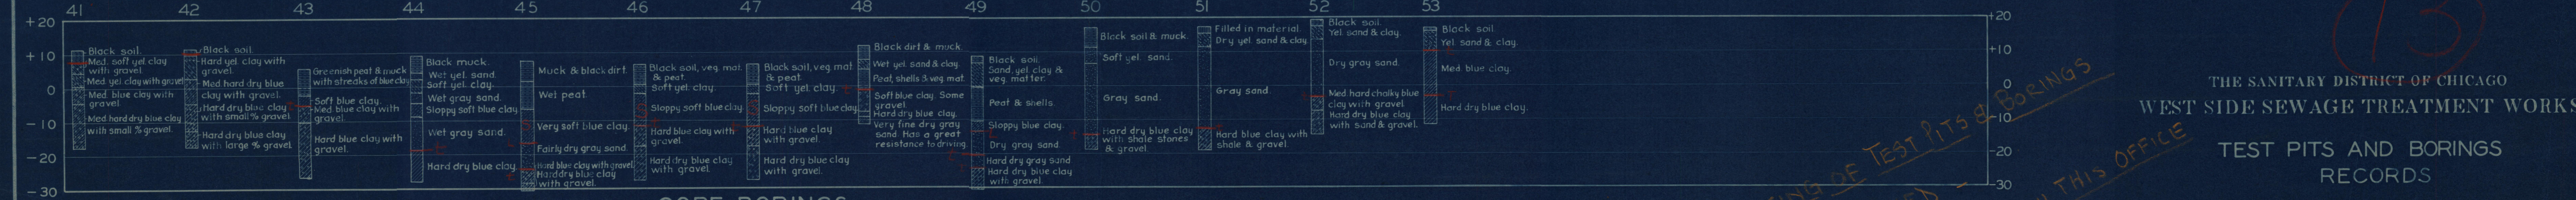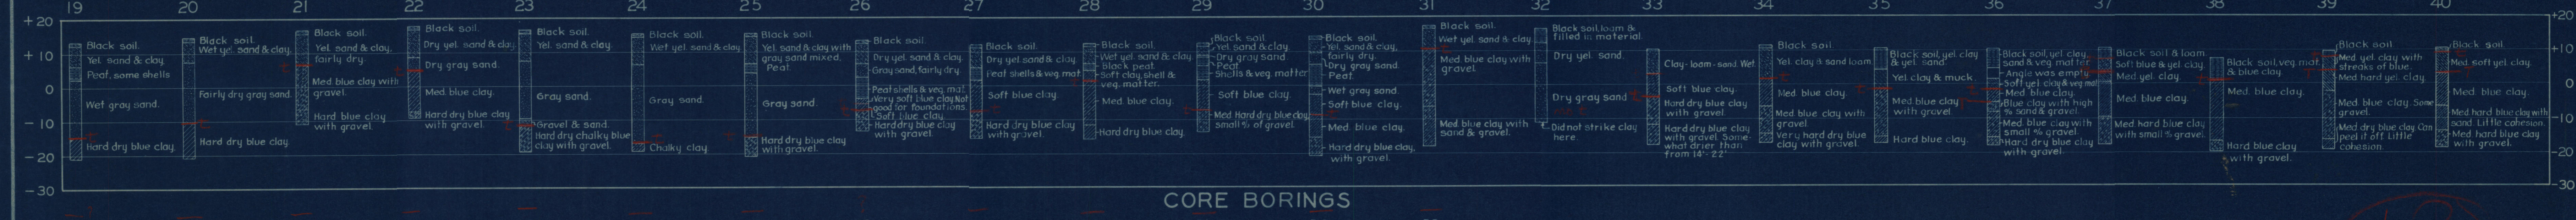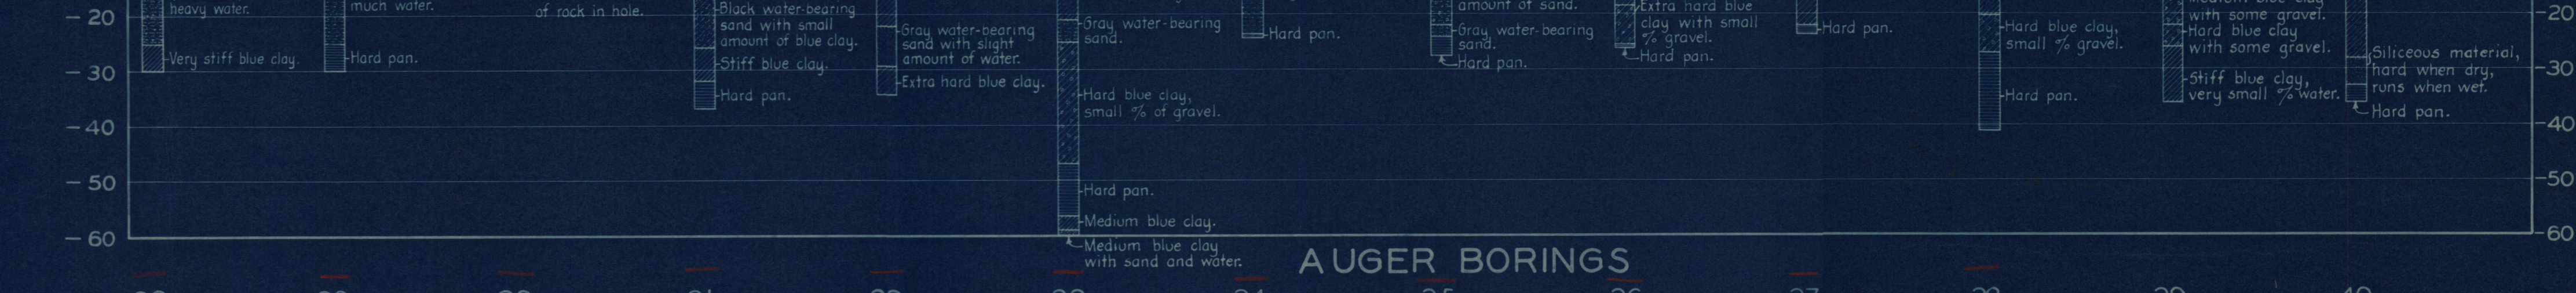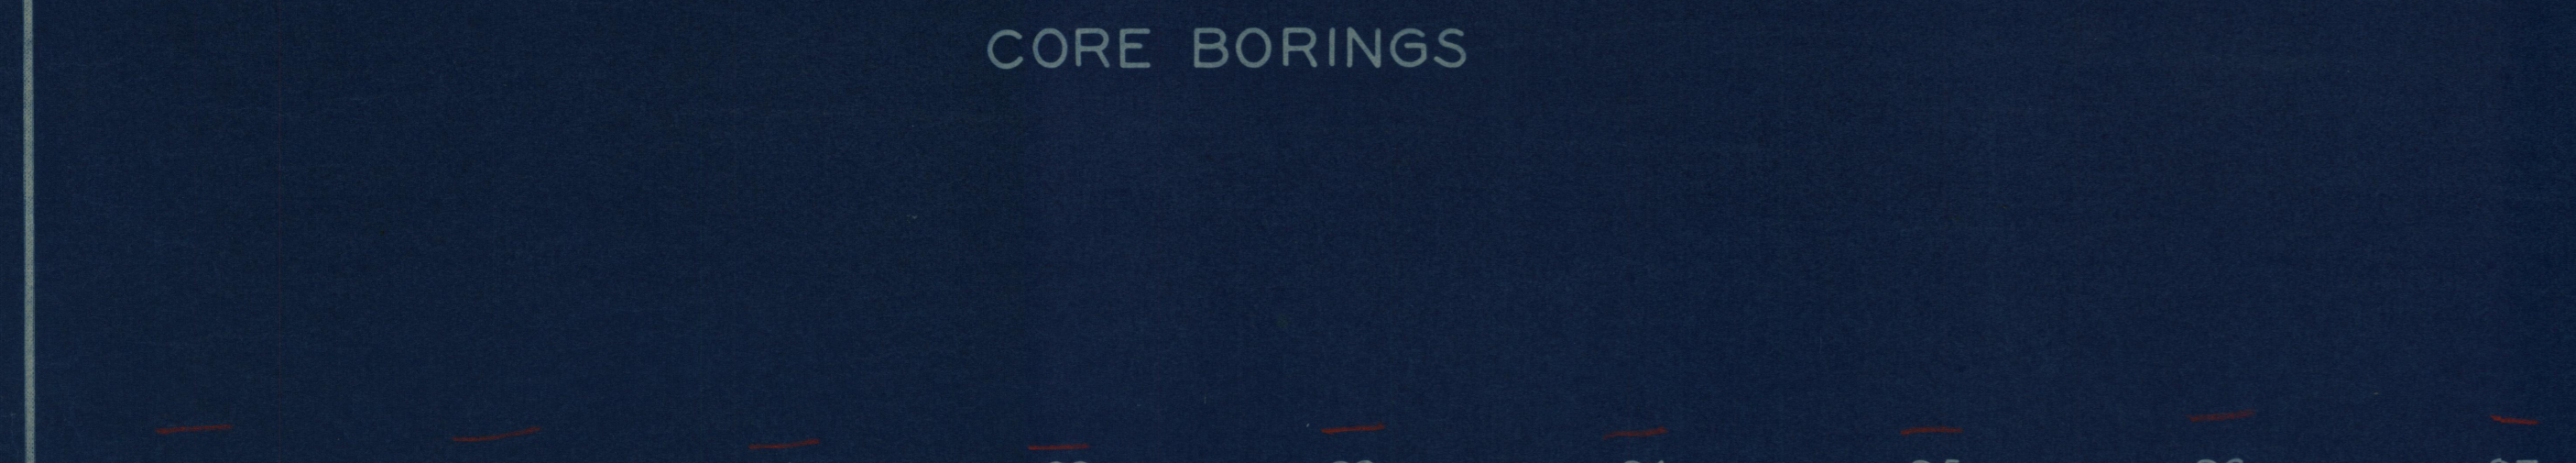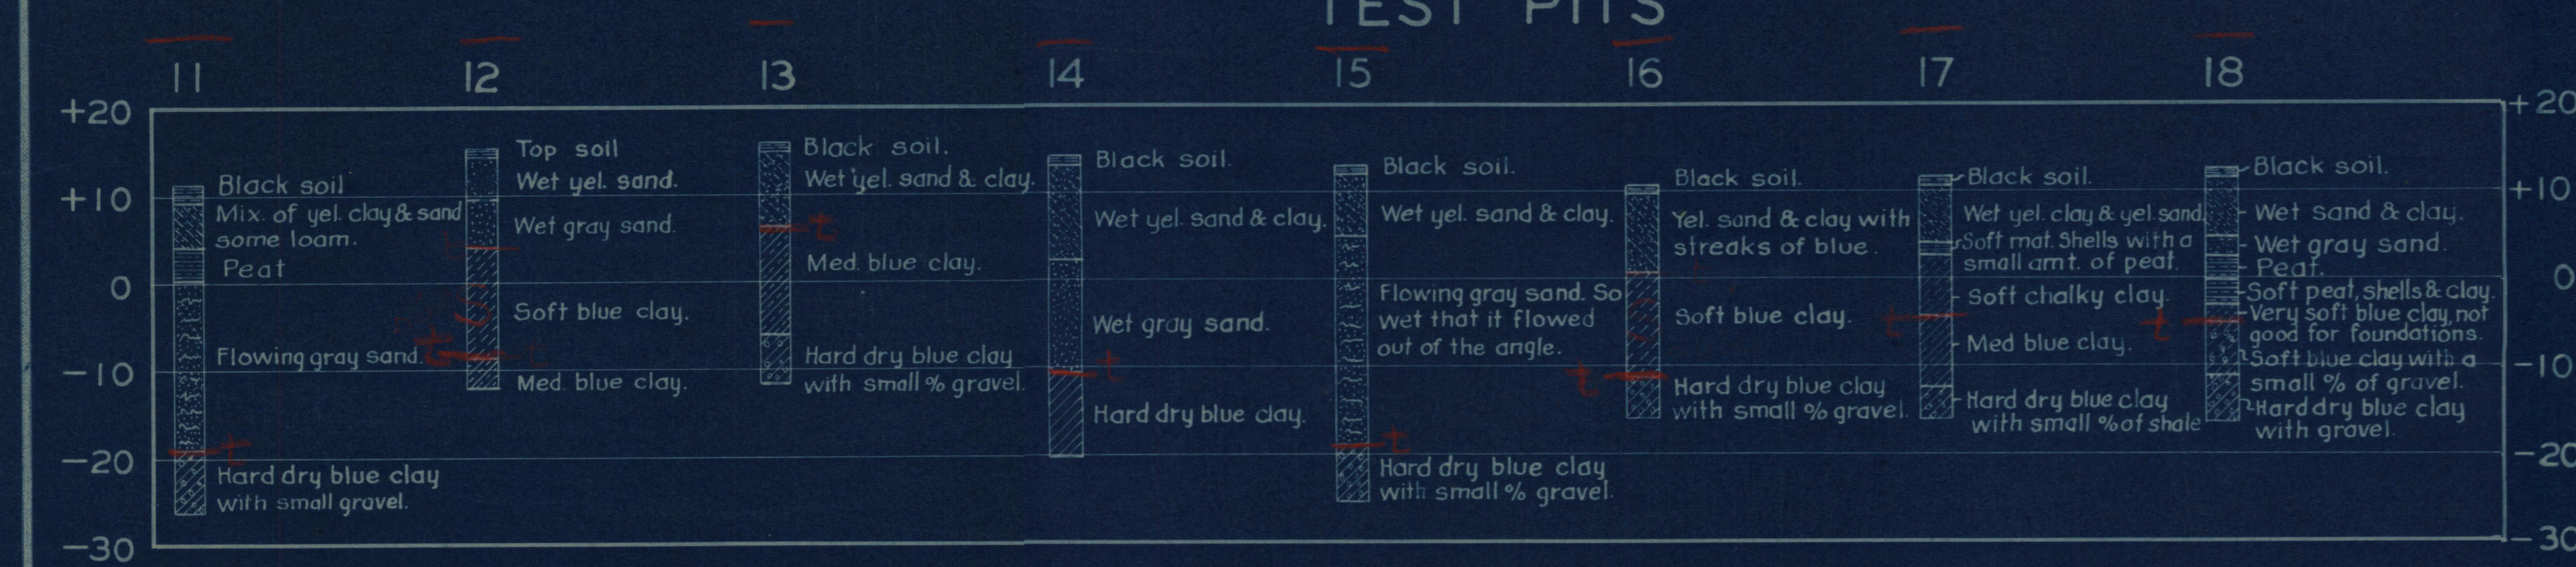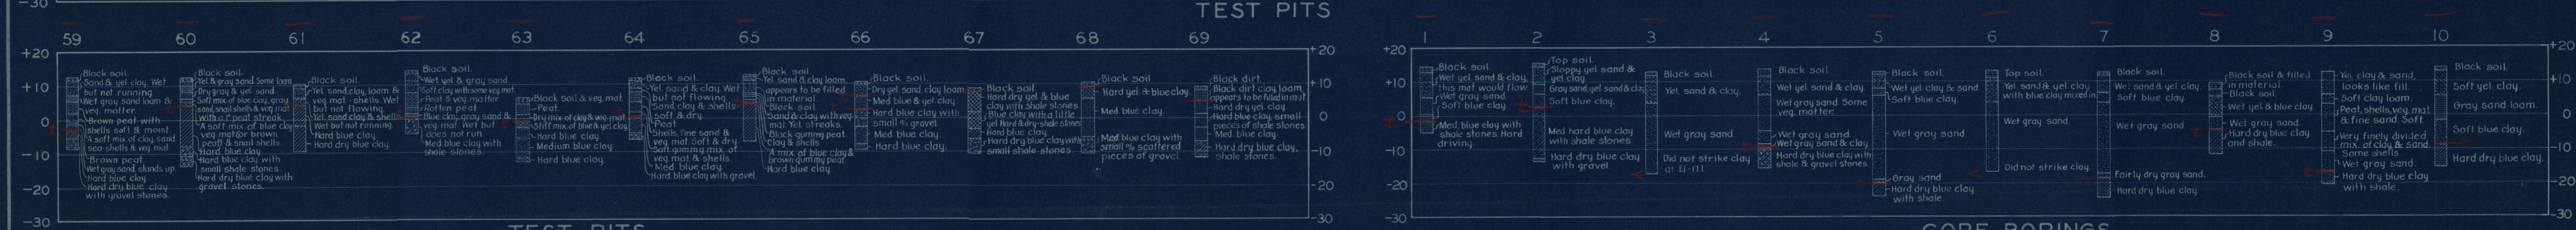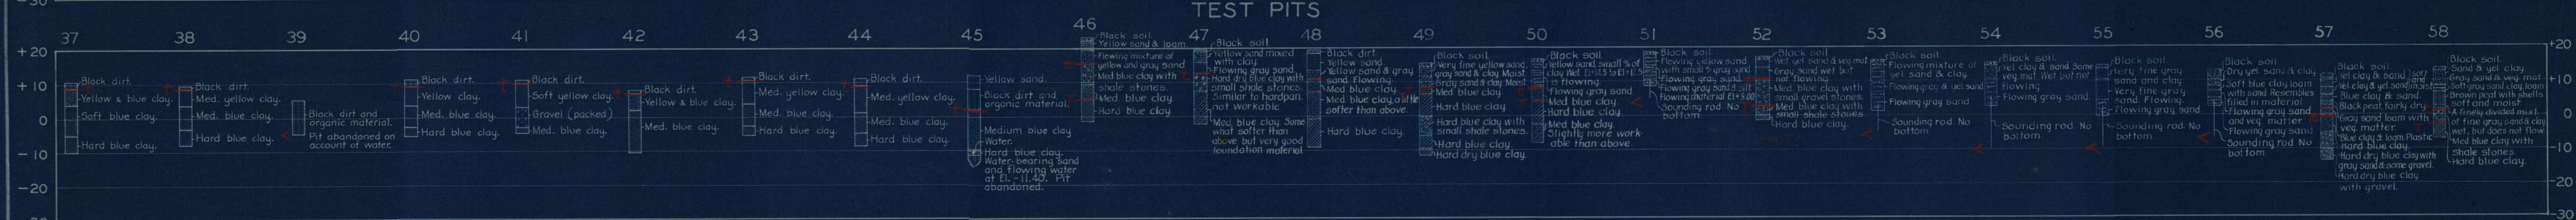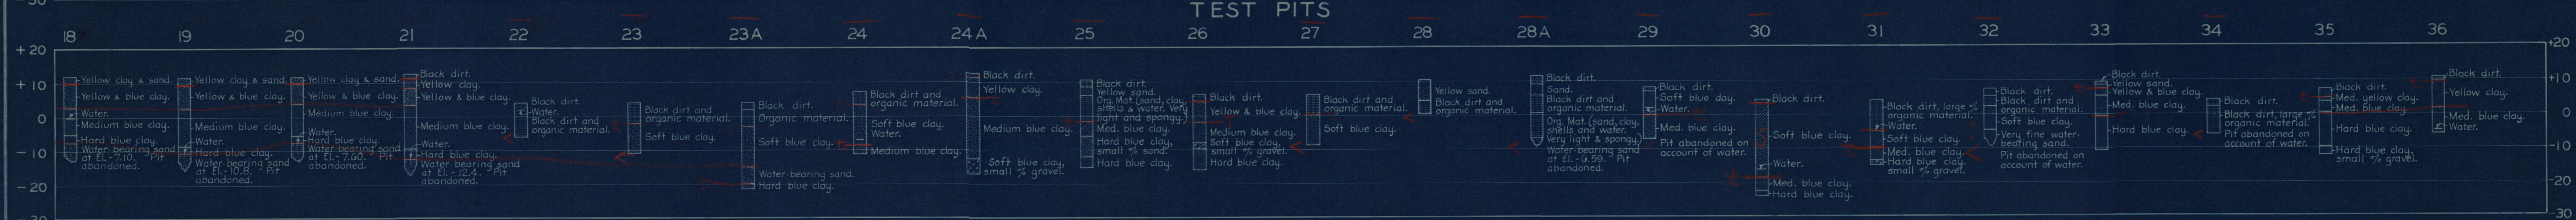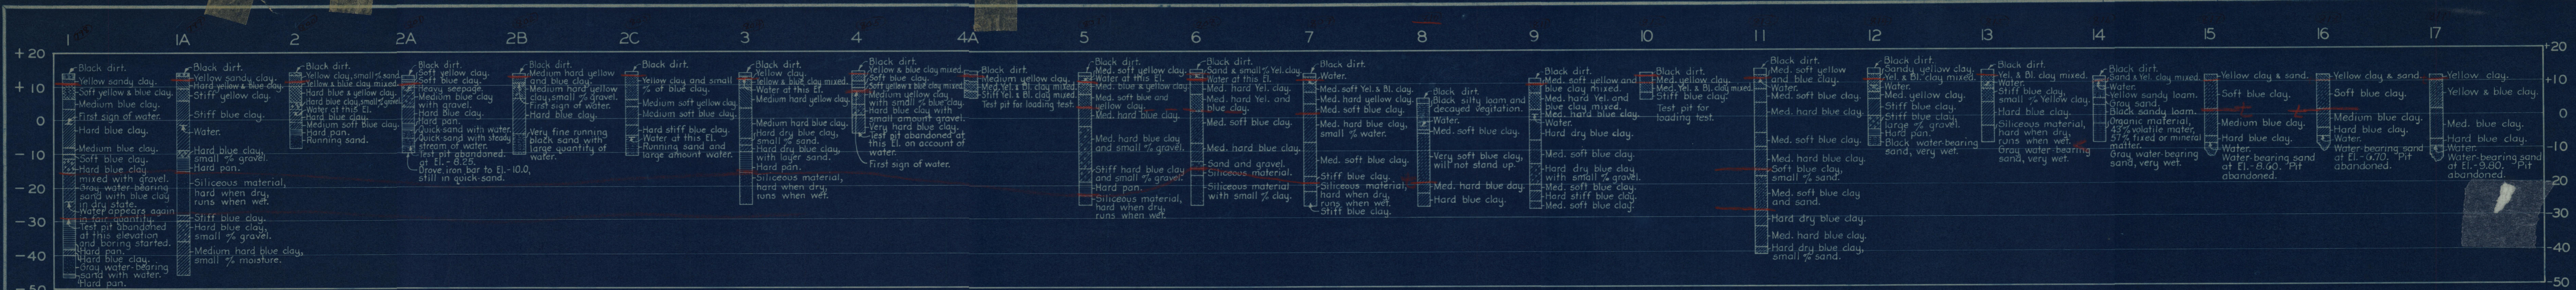

THE SANITARY DISTRICT OF CHICAGO  
 WEST SIDE SEWAGE TREATMENT WORKS  
 TEST PITS AND BORINGS RECORDS  
 APRIL 1932  
 SHEET NO. 2

*Plotting of Test Pits & Borings Not Checked Records in this Office*