


Pit No. 28
Rock @ -8.3

INDEX MAP
SCALE 1"=800

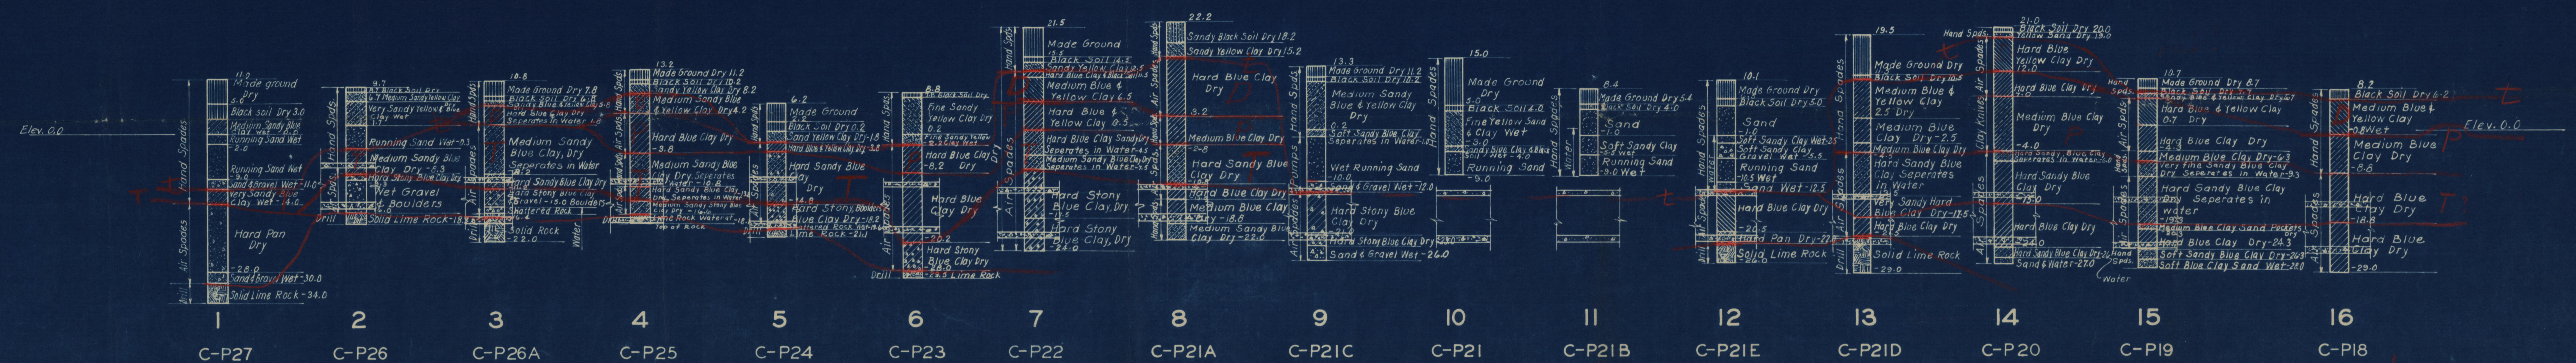

Blue Island Quadrangle
Calumet Sanitary Quadrangle

THIS INFORMATION IS BELIEVED TO BE ACCURATE, BUT THE SANITARY DISTRICT OF CHICAGO DOES NOT GUARANTEE IT.

6

THE SANITARY DISTRICT OF CHICAGO
CALUMET INTERCEPTING SEWER
SOIL INFORMATION
CONTRACT 18-A

SCALE: VERT. 1"=15'-0
OCTOBER 1937

DRAWN BY J. Sefara
TRACED BY J. Sefara
CHECKED BY Van Gorp
EXAMINED BY